




Brainerd City Council Agenda Request


Requested Meeting Date:

Title of Item:

<input type="checkbox"/> INFORMATION ONLY <input type="checkbox"/> CONSENT AGENDA <input type="checkbox"/> P&F COMMITTEE <input type="checkbox"/> SPW COMMITTEE <input type="checkbox"/> MAIN AGENDA	Action Requested: <input type="checkbox"/> Approve/Deny Motion <input type="checkbox"/> Adopt Resolution (attach draft) *provide copy of published hearing notice <input type="checkbox"/> Direction Requested <input type="checkbox"/> Discussion Item <input type="checkbox"/> Hold Public Hearing* <input type="checkbox"/> Ordinance 1 st Reading
Submitted by:	Department:
Presenter (Name & Title):	Estimated Time Needed:
Summary of Issue:	
Alternatives, Options, Effects on Others/Comments:	
Recommended Action/Motion:	
Financial Impact: Is there a cost associated with this request: <input type="checkbox"/> Yes <input type="checkbox"/> No What is the total cost, with tax and shipping \$ _____ Is this budgeted? <input type="checkbox"/> Yes <input type="checkbox"/> No <u>Please Explain:</u>	

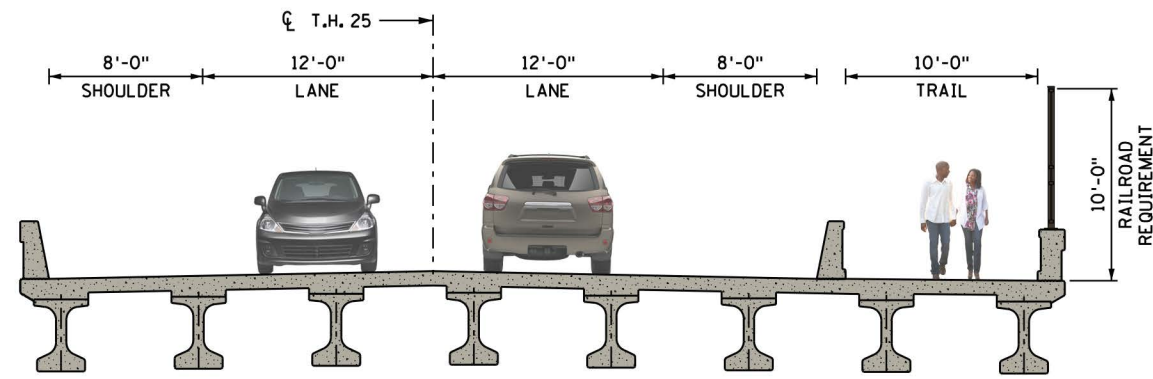


TYPICAL SECTION

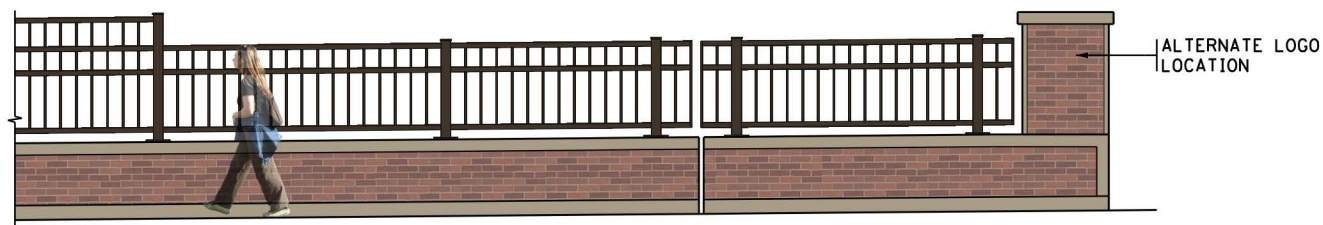

INSIDE FACE OF RAILING & PARAPET



PILASTER END SECTION

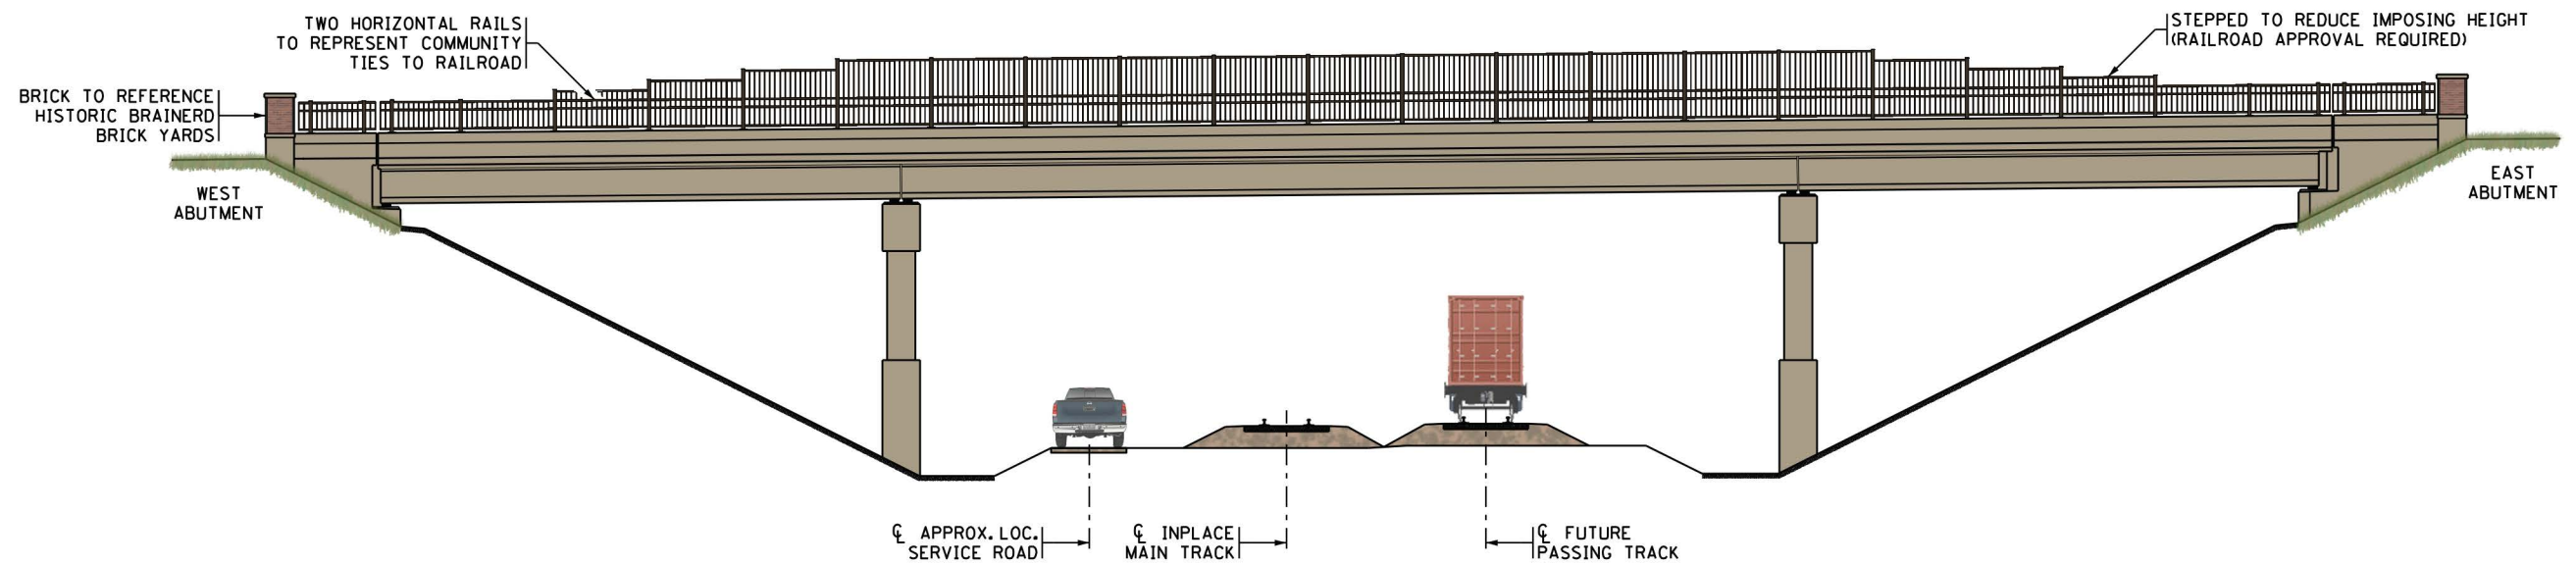

SOUTH ELEVATION

DRAWING IS BASED ON DESIGN INFORMATION AVAILABLE FEBRUARY 2021 AND MAY NOT NECESSARILY REPRESENT THE FINAL APPEARANCE.

AESTHETIC CONCEPT		DR: M.A.S.	CHK:	BRIDGE NO. 18010
STATE PROJECT NO. 1811-18010		SHEET NO. 1 OF 1 SHEETS		

TIME : 9:55:05 AM
 PLOTTED : 2/10/2021
 PATH & FILENAME: c:\project\wise\pw_working\north\me\231023\BR18010_AesConcept.dgn FILENAME: \$\$\$@FILENAME@\$\$\$