


PLOTTED/REVISED: 2/3/2023

PATH & FILENAME: K:\2025-18-000\OakPlan\2025-18-000_r11\101.dgn

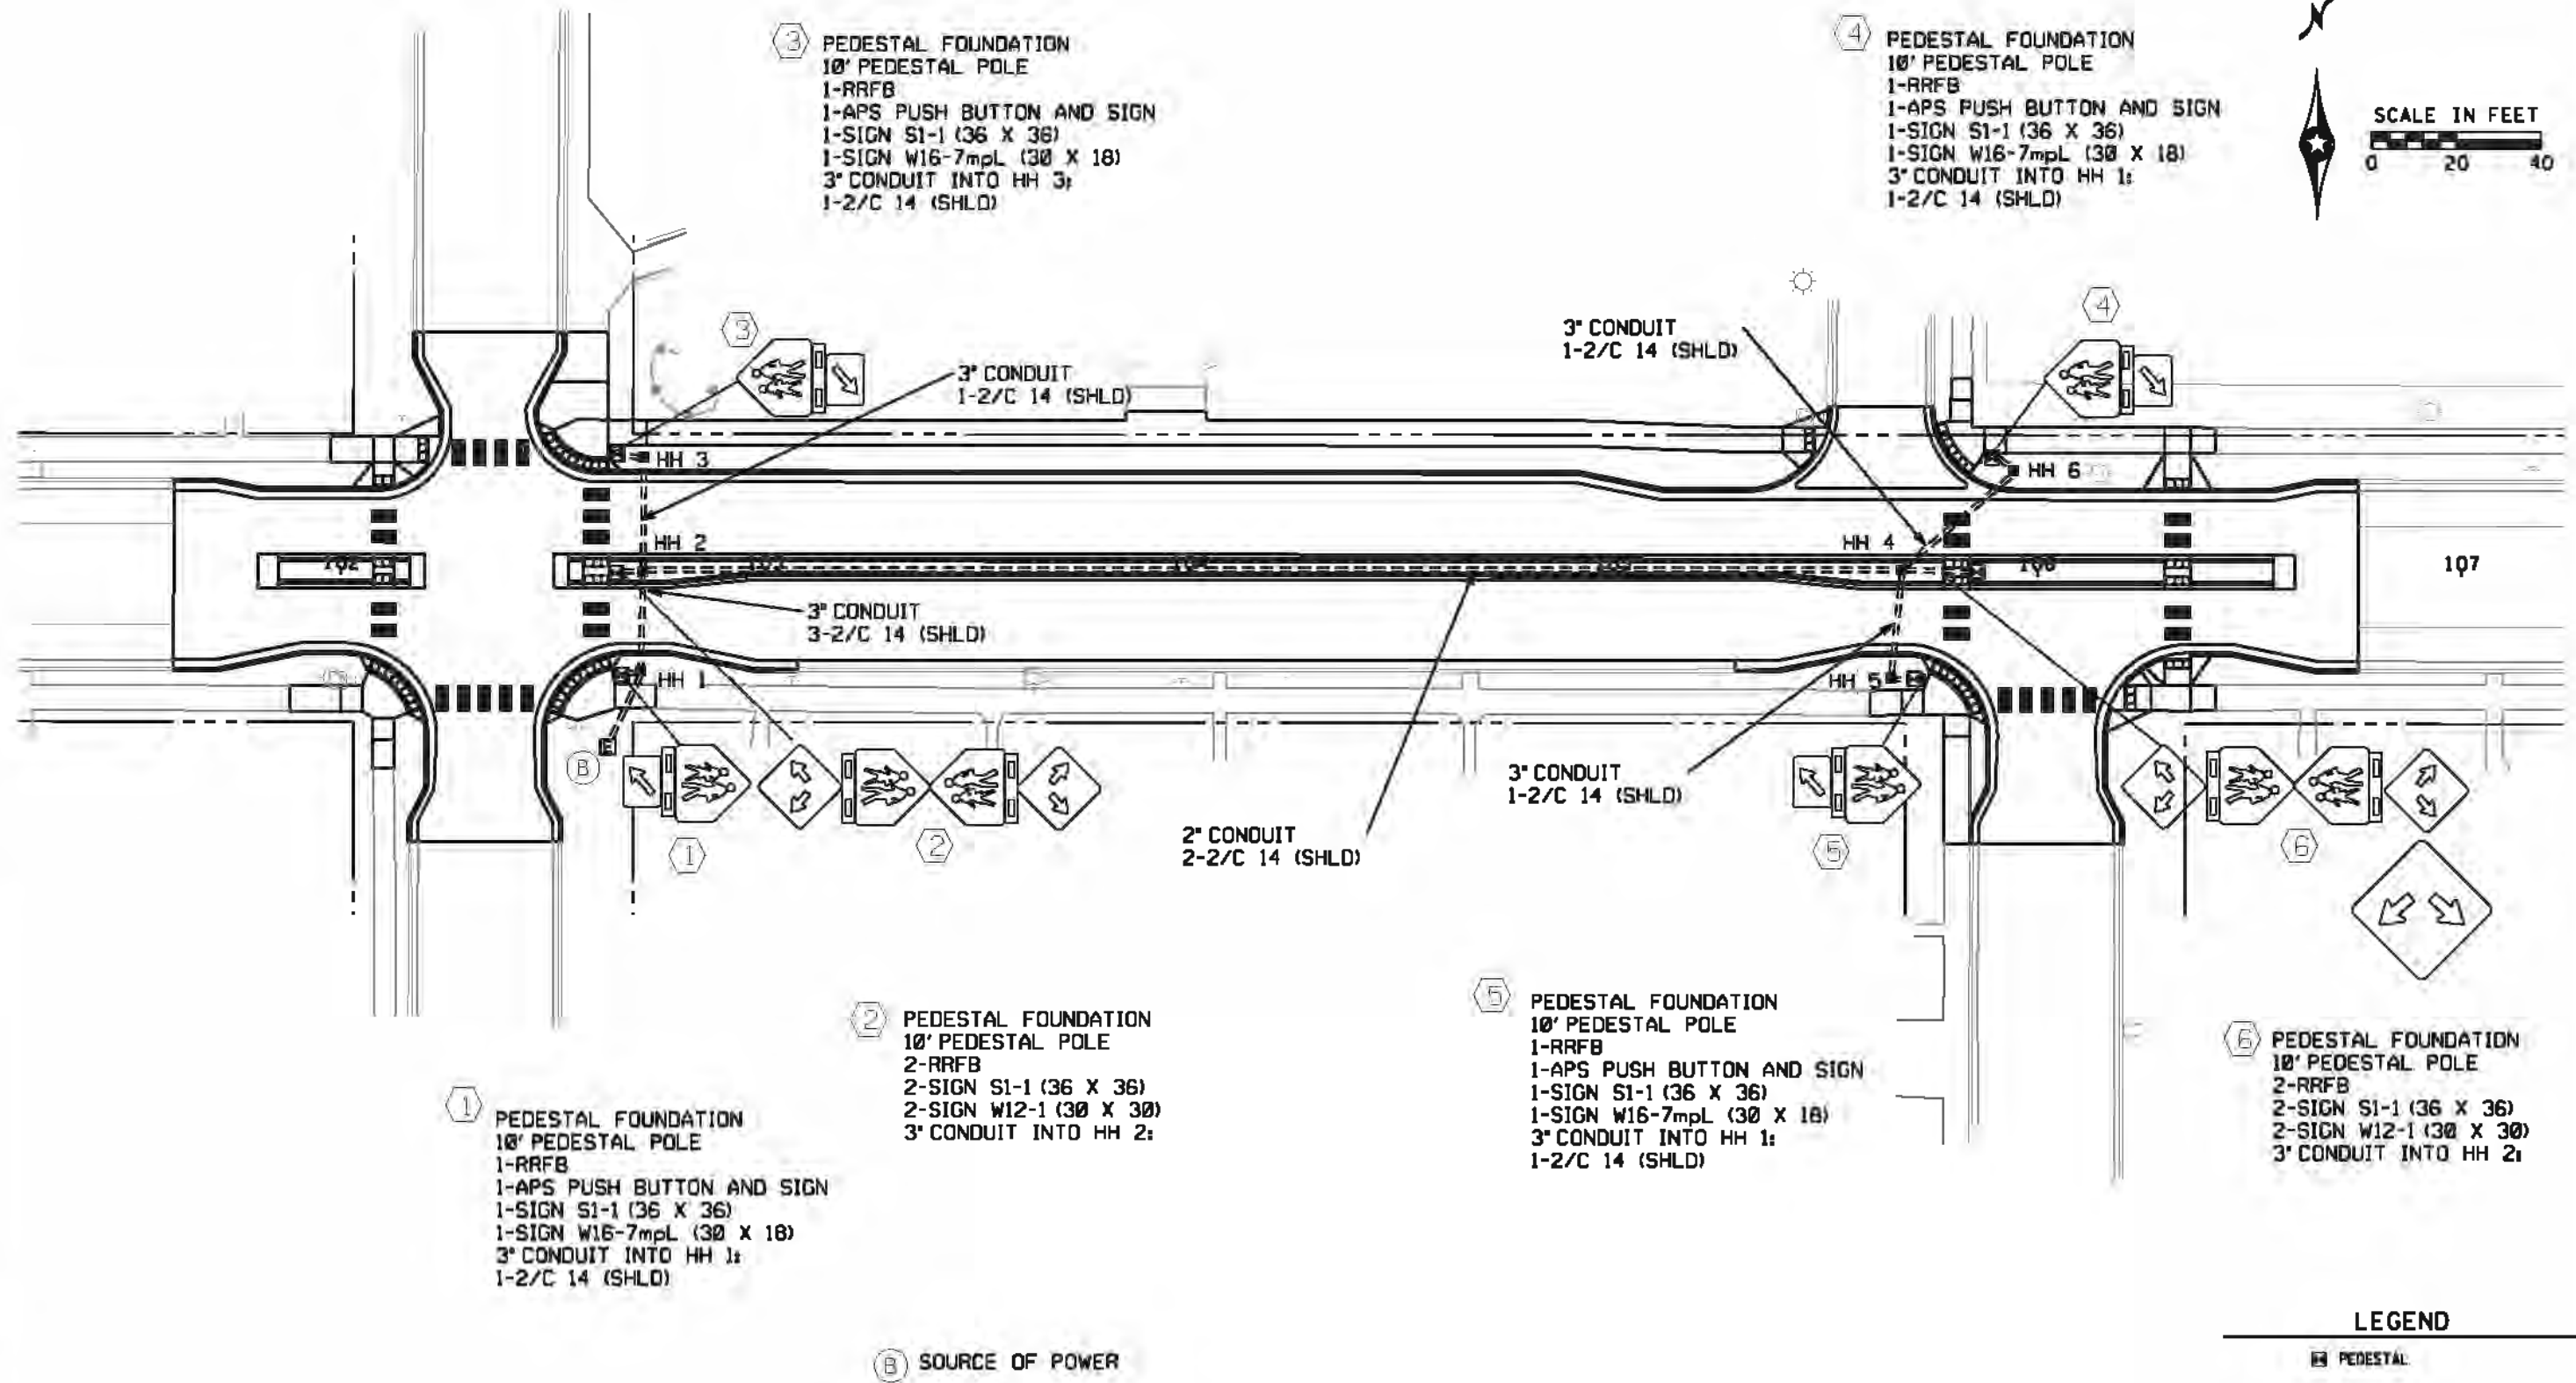


NO.	DATE	BY	CHK	REVISIONS

Design By: MKV
 Plot By: MKV
 Checked By: KH
 Approved By: MKV

I HEREBY CERTIFY THAT THIS PLAN, SPECIFICATION, OR REPORT WAS PREPARED BY ME UNDER MY CLOSEST SUPERVISION AND THAT I AM A DULY LICENSED PROFESSIONAL ENGINEER UNDER THE LAWS OF THE STATE OF MINNESOTA.

PRINT NAME: MARCUS VANDERBERG, PE
Marcus Vanderberg
 DATE: 1/9/2023 LICENSE: 56164

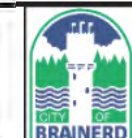

Oak Street Improvements: SRTS
Brainerd, Minnesota

BRainerd, MINNESOTA
RRFB PLAN
SAP 108-113-008

SHEET
37
OF
43
SHEETS